


(Quelle: Auszug aus den Niedersächsischen Vermessungs- und Katasterverwaltung, 2015 LGLN)

GE 2.3 Seriennummer	
WEA_BEZ	SN
WEA 1	23880012
WEA 2	23880011
WEA 3	23880013
WEA 4	23880014
WEA 5	23880010
WEA 6	23880009
WEA 7	23880016
WEA 8	23880015
WEA 9	23880005
WEA 10	23880007
WEA 13	23880004
WEA 12	23880018
WEA 15	23880017
WEA 11	23880008
WEA 14	23880006

E82 E1 Seriennummer	
WEA_BEZ	SN
WEA 16	823612
WEA 17	823613

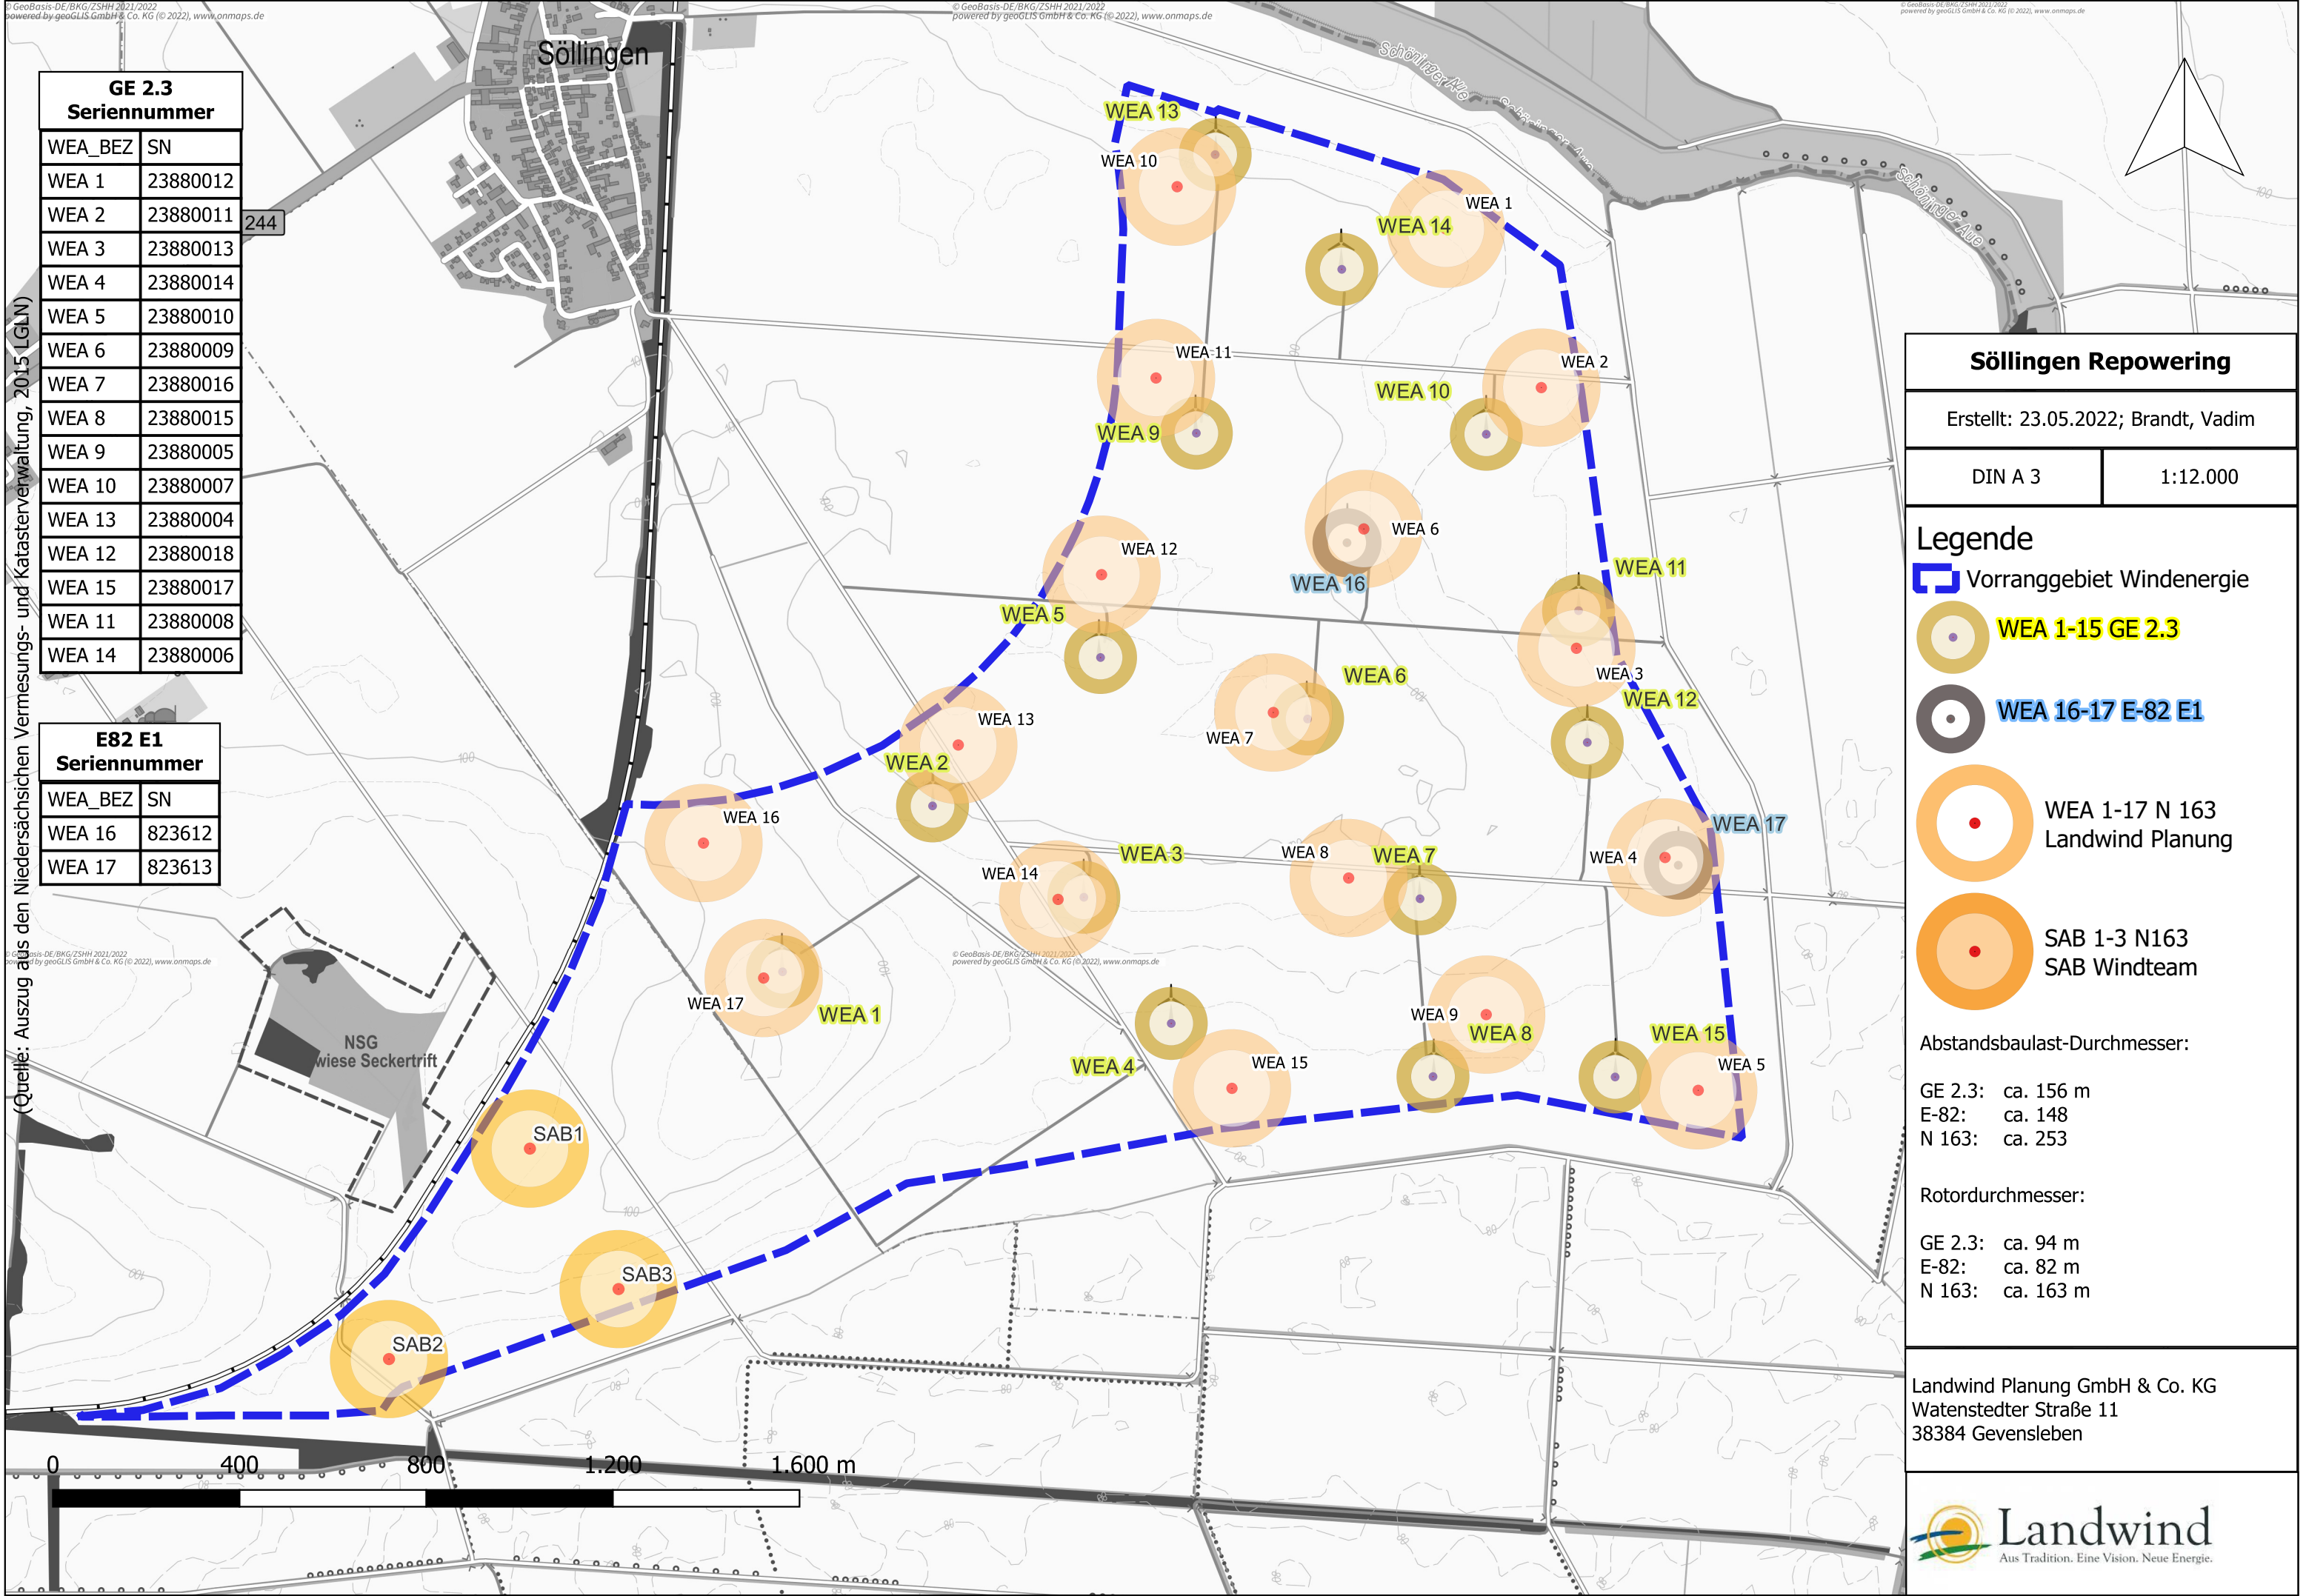

Söllingen Repowering	
Erstellt: 23.05.2022; Brandt, Vadim	
DIN A 3	1:12.000

Legende

- Vorranggebiet Windenergie
- WEA 1-15 GE 2.3
- WEA 16-17 E-82 E1
- WEA 1-17 N 163 Landwind Planung
- SAB 1-3 N163 SAB Windteam

Abstandsbaulast-Durchmesser:

GE 2.3: ca. 156 m
E-82: ca. 148 m
N 163: ca. 253 m

Rotordurchmesser:

GE 2.3: ca. 94 m
E-82: ca. 82 m
N 163: ca. 163 m

Landwind Planung GmbH & Co. KG
Watenstedter Straße 11
38384 Gevensleben

